

C	21/02/24	-
B	14/02/24	-
A	12/18/23	-

**Varðin Pelagic**


**Protein verksmiðja og goymslur**

EYSTURSÍÐA GOYMSLUHØLL

VPL\_K01\_H3\_EX\_N04

Rætting nr. C

Teknað:	hk/óho
Góðkent:	ss
Mát:	1 : 500
Uppr. dagfest:	01/25/23
Rætting dagfest:	21/02/24

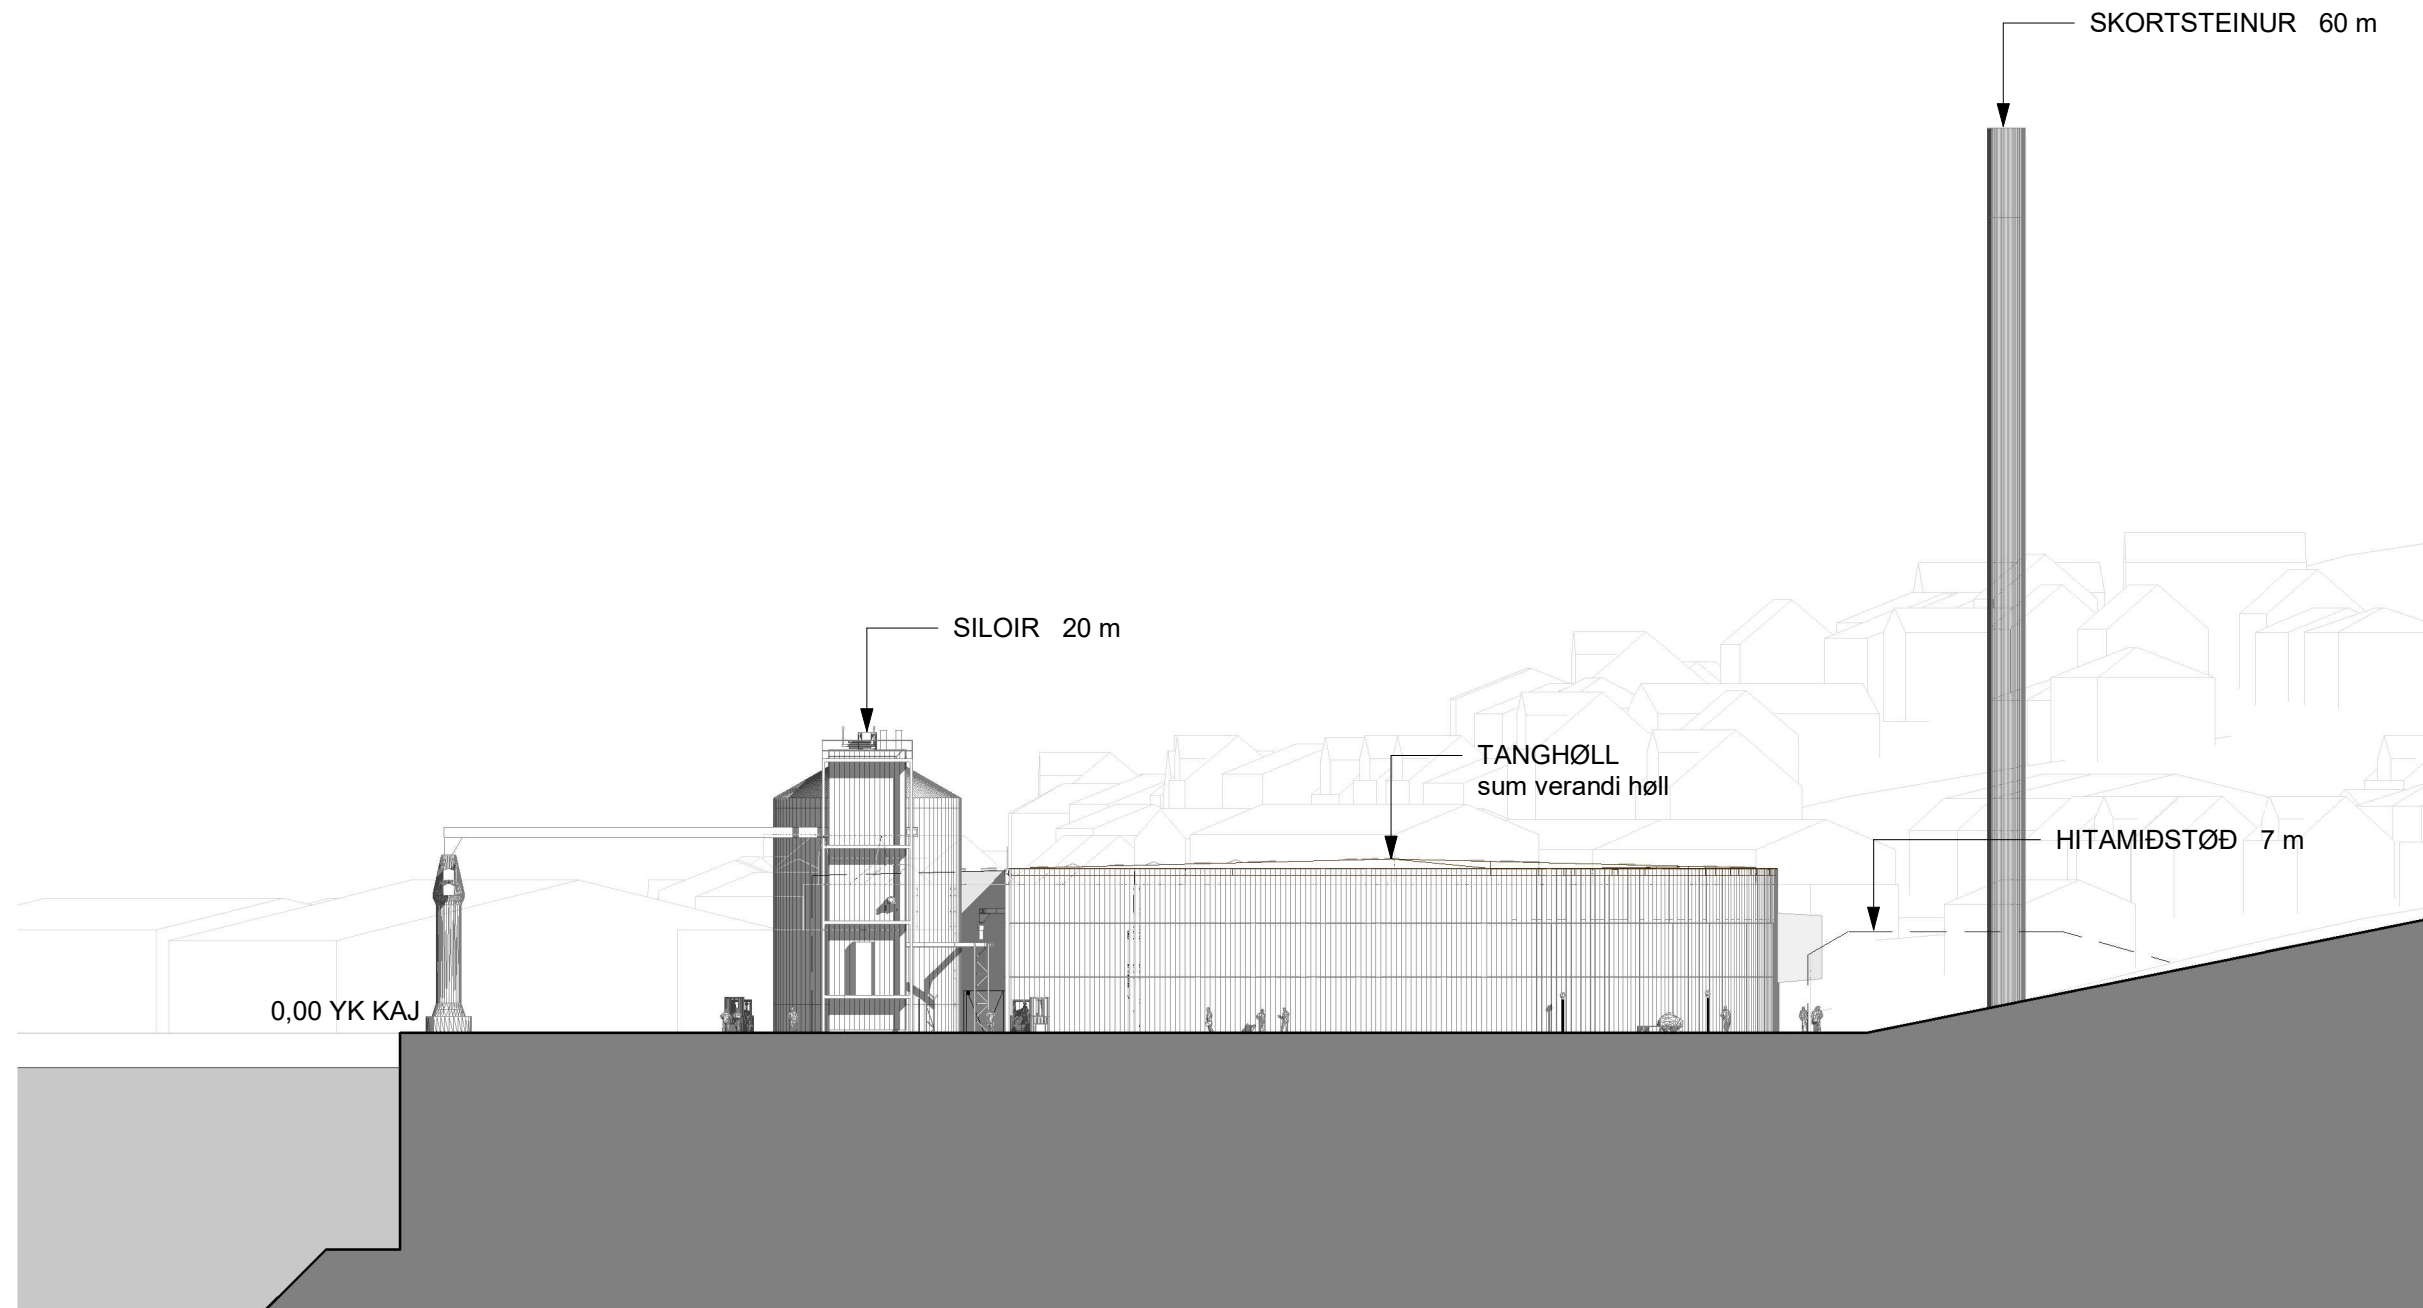

C	21/02/24	-
B	14/02/24	-
A	12/18/23	-

**Varðin Pelagic**


**Protein verksmiðja og goymslur**

**EYSTURSÍÐA**

**VPL\_K01\_H3\_EX\_N03**

**Rætting nr. C**

Teknað:	Author
Góðkent:	Approver
Mát:	1 : 500
Uppr. dagfest:	01/26/23
Rætting dagfest:	21/02/24

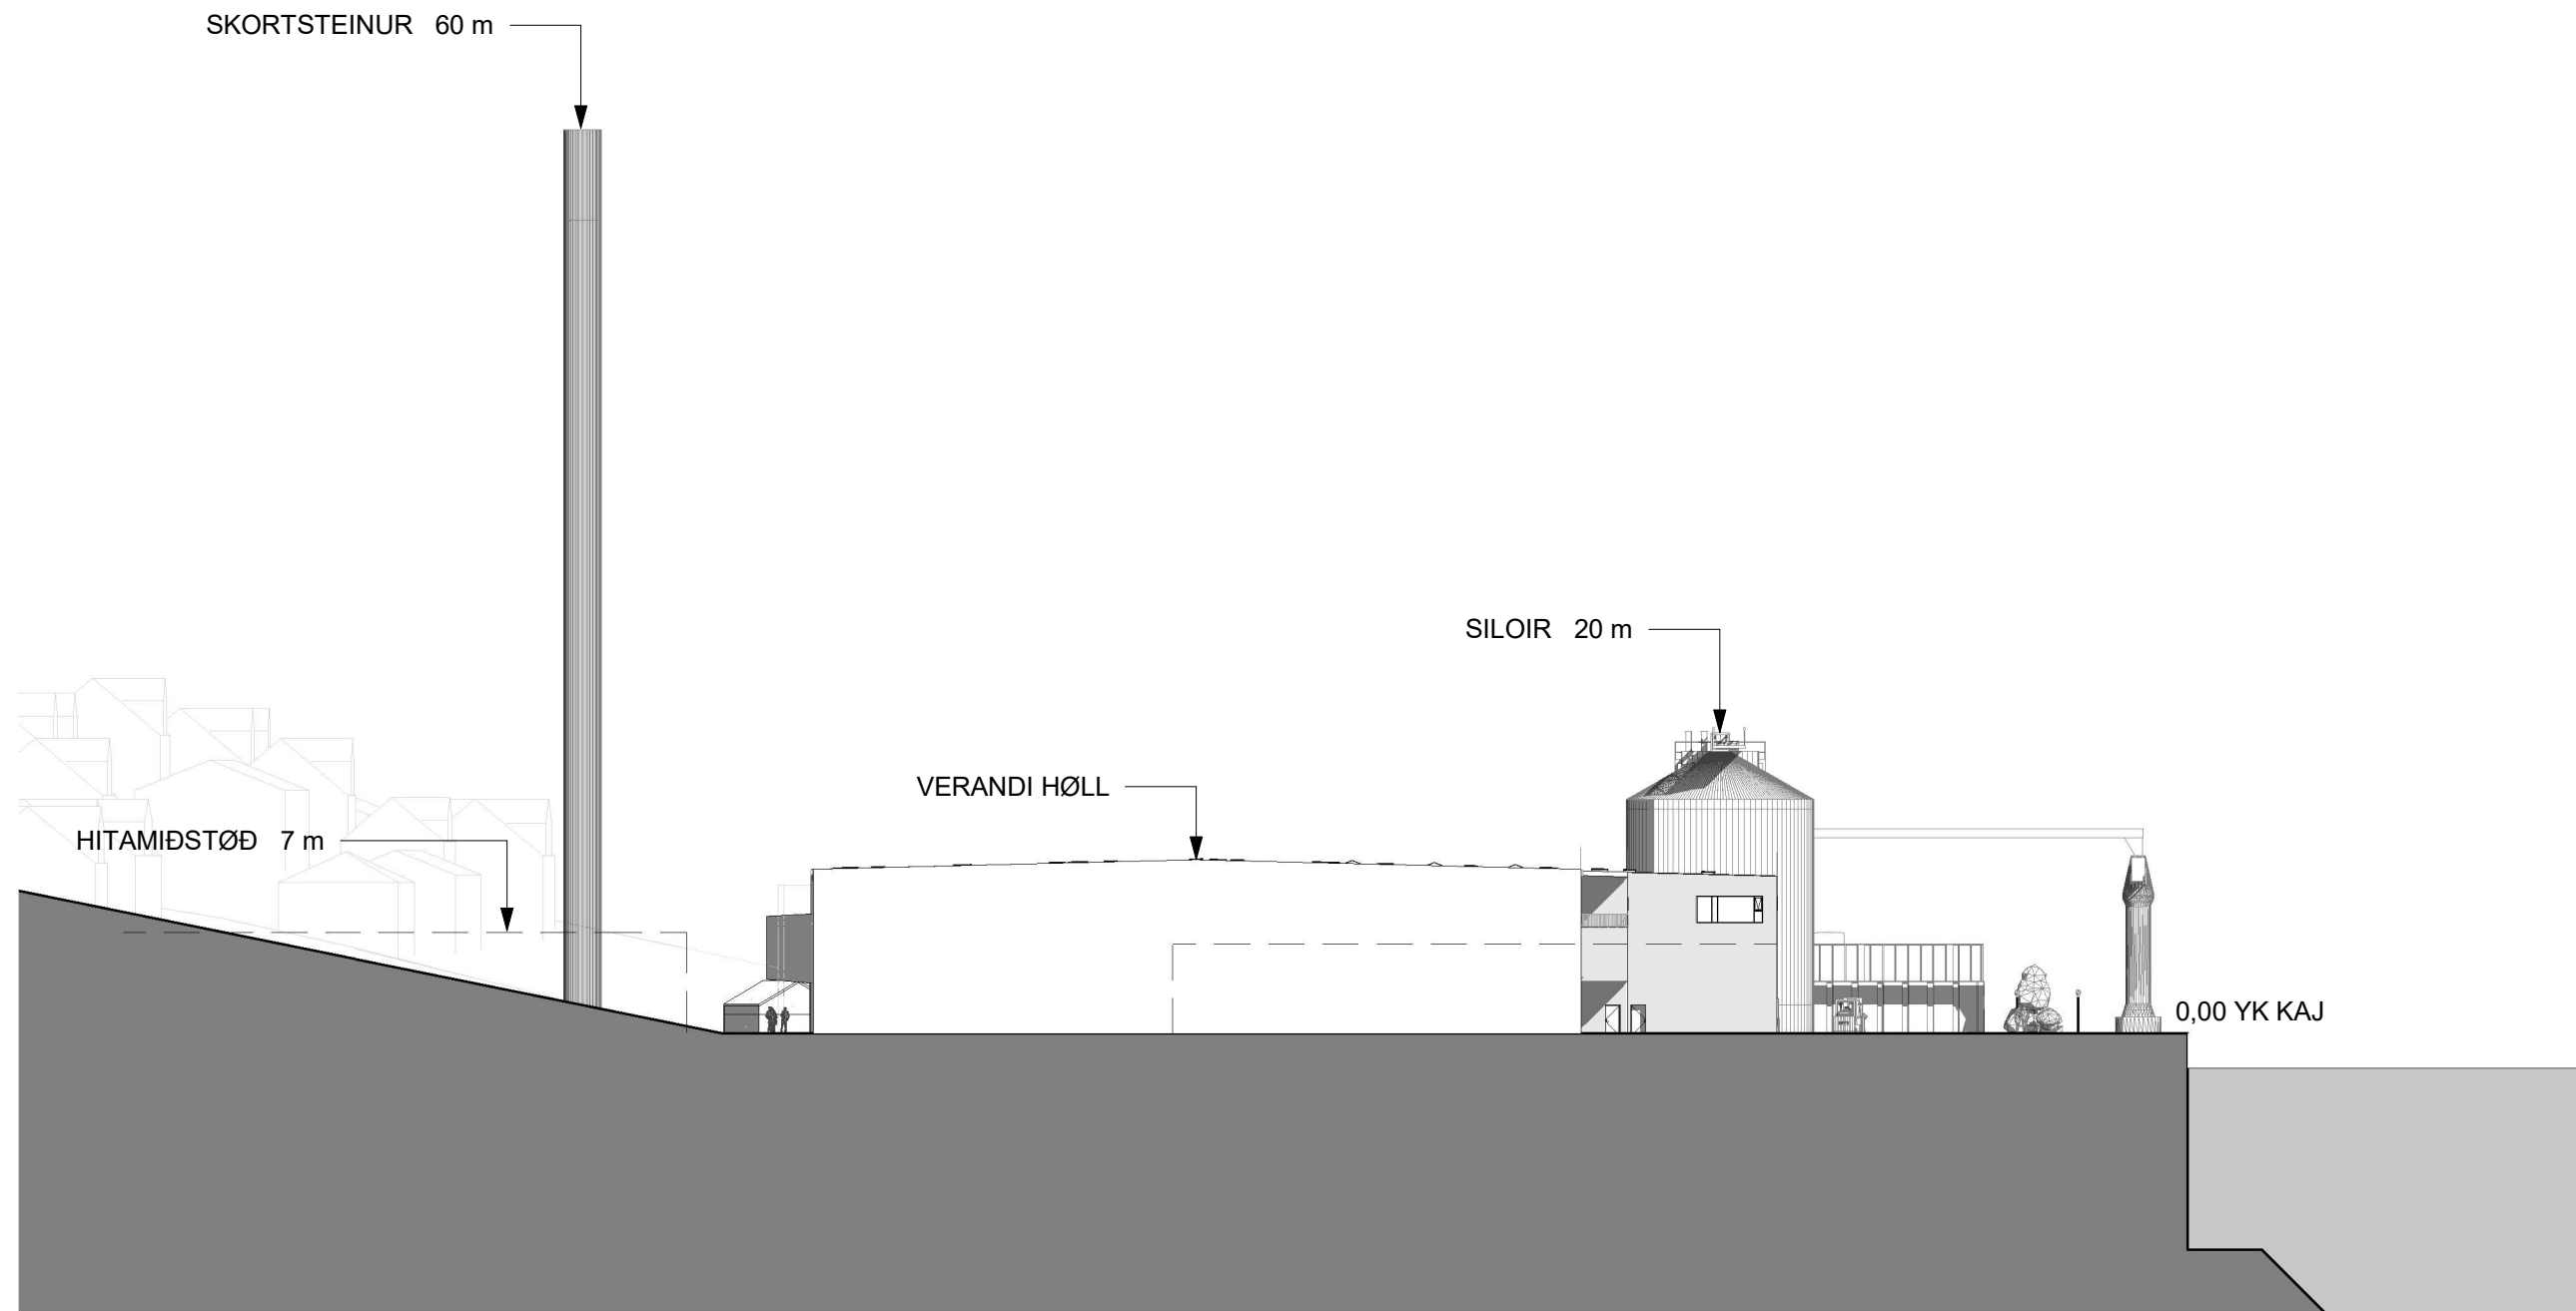

C	21/02/24	-
B	14/02/24	-
A	12/18/23	-

**Varðin Pelagic**


**Protein verksmiðja og goymslur**

VESTURSÍÐA

VPL\_K01\_H3\_EX\_N05

Rætting nr. C

Teknað:	hk/óho
Góðkent:	ss
Mát:	1 : 500
Uppr. dagfest:	01/25/23
Rætting dagfest:	21/02/24

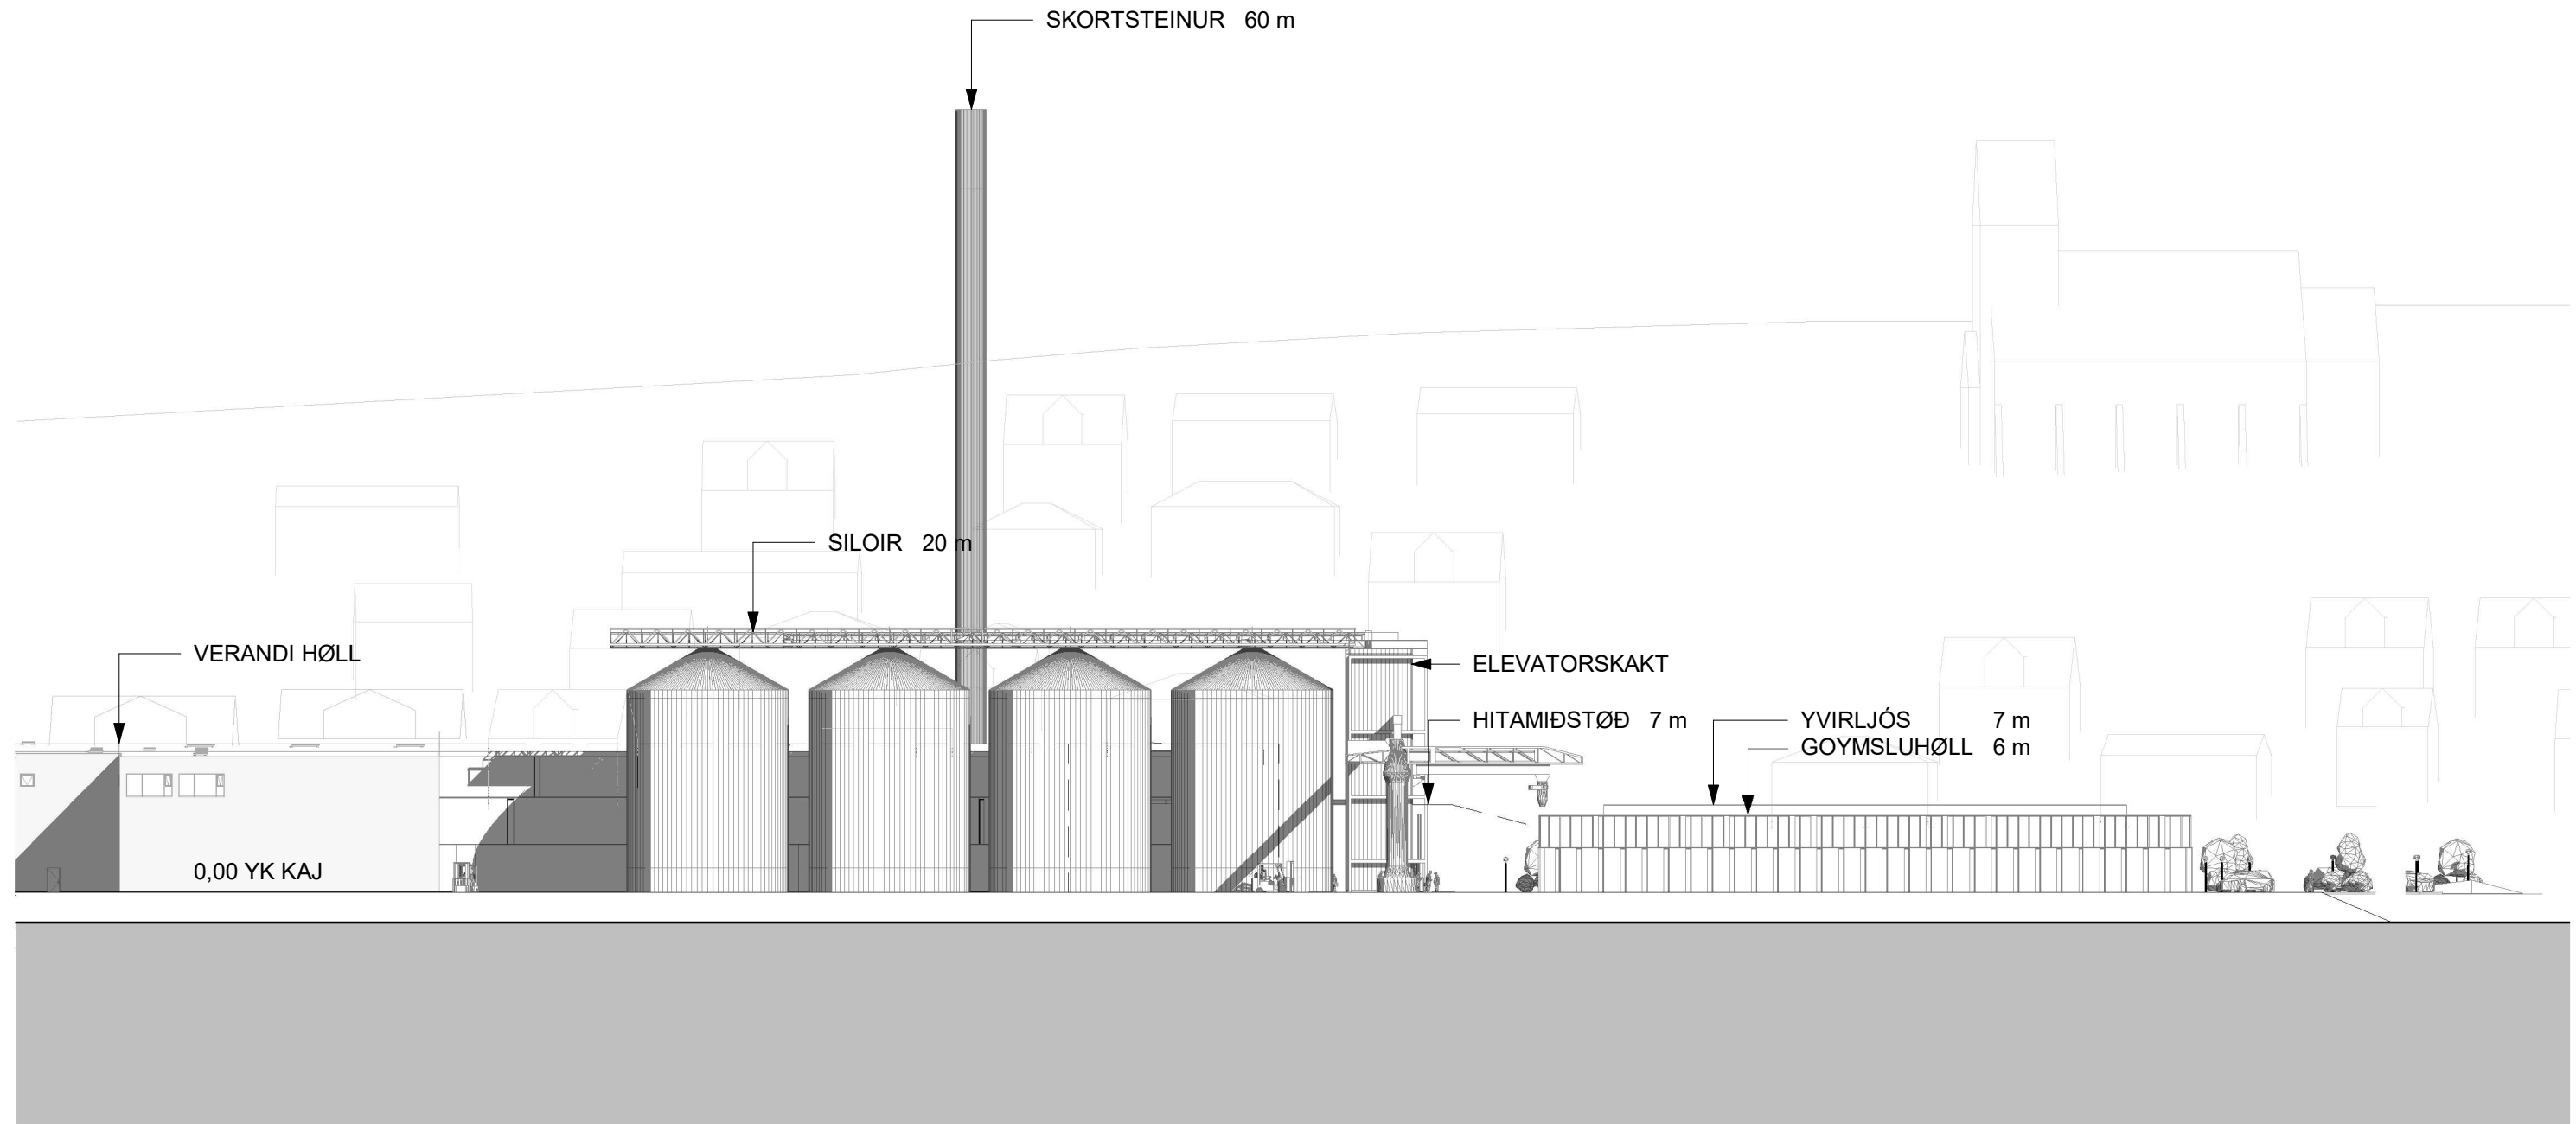

C	21/02/24	-
B	14/02/24	-
A	12/18/23	-

**Varðin Pelagic**


**Protein verksmiðja og goymslur**

**Rætting nr. C**

**SUÐURSÍÐA**

**VPL\_K01\_H3\_EX\_N01**

Teknað:	hk/óho
Góðkent:	ss
Mát:	1 : 500
Uppr. dagfest:	01/25/23
Rætting dagfest:	21/02/24

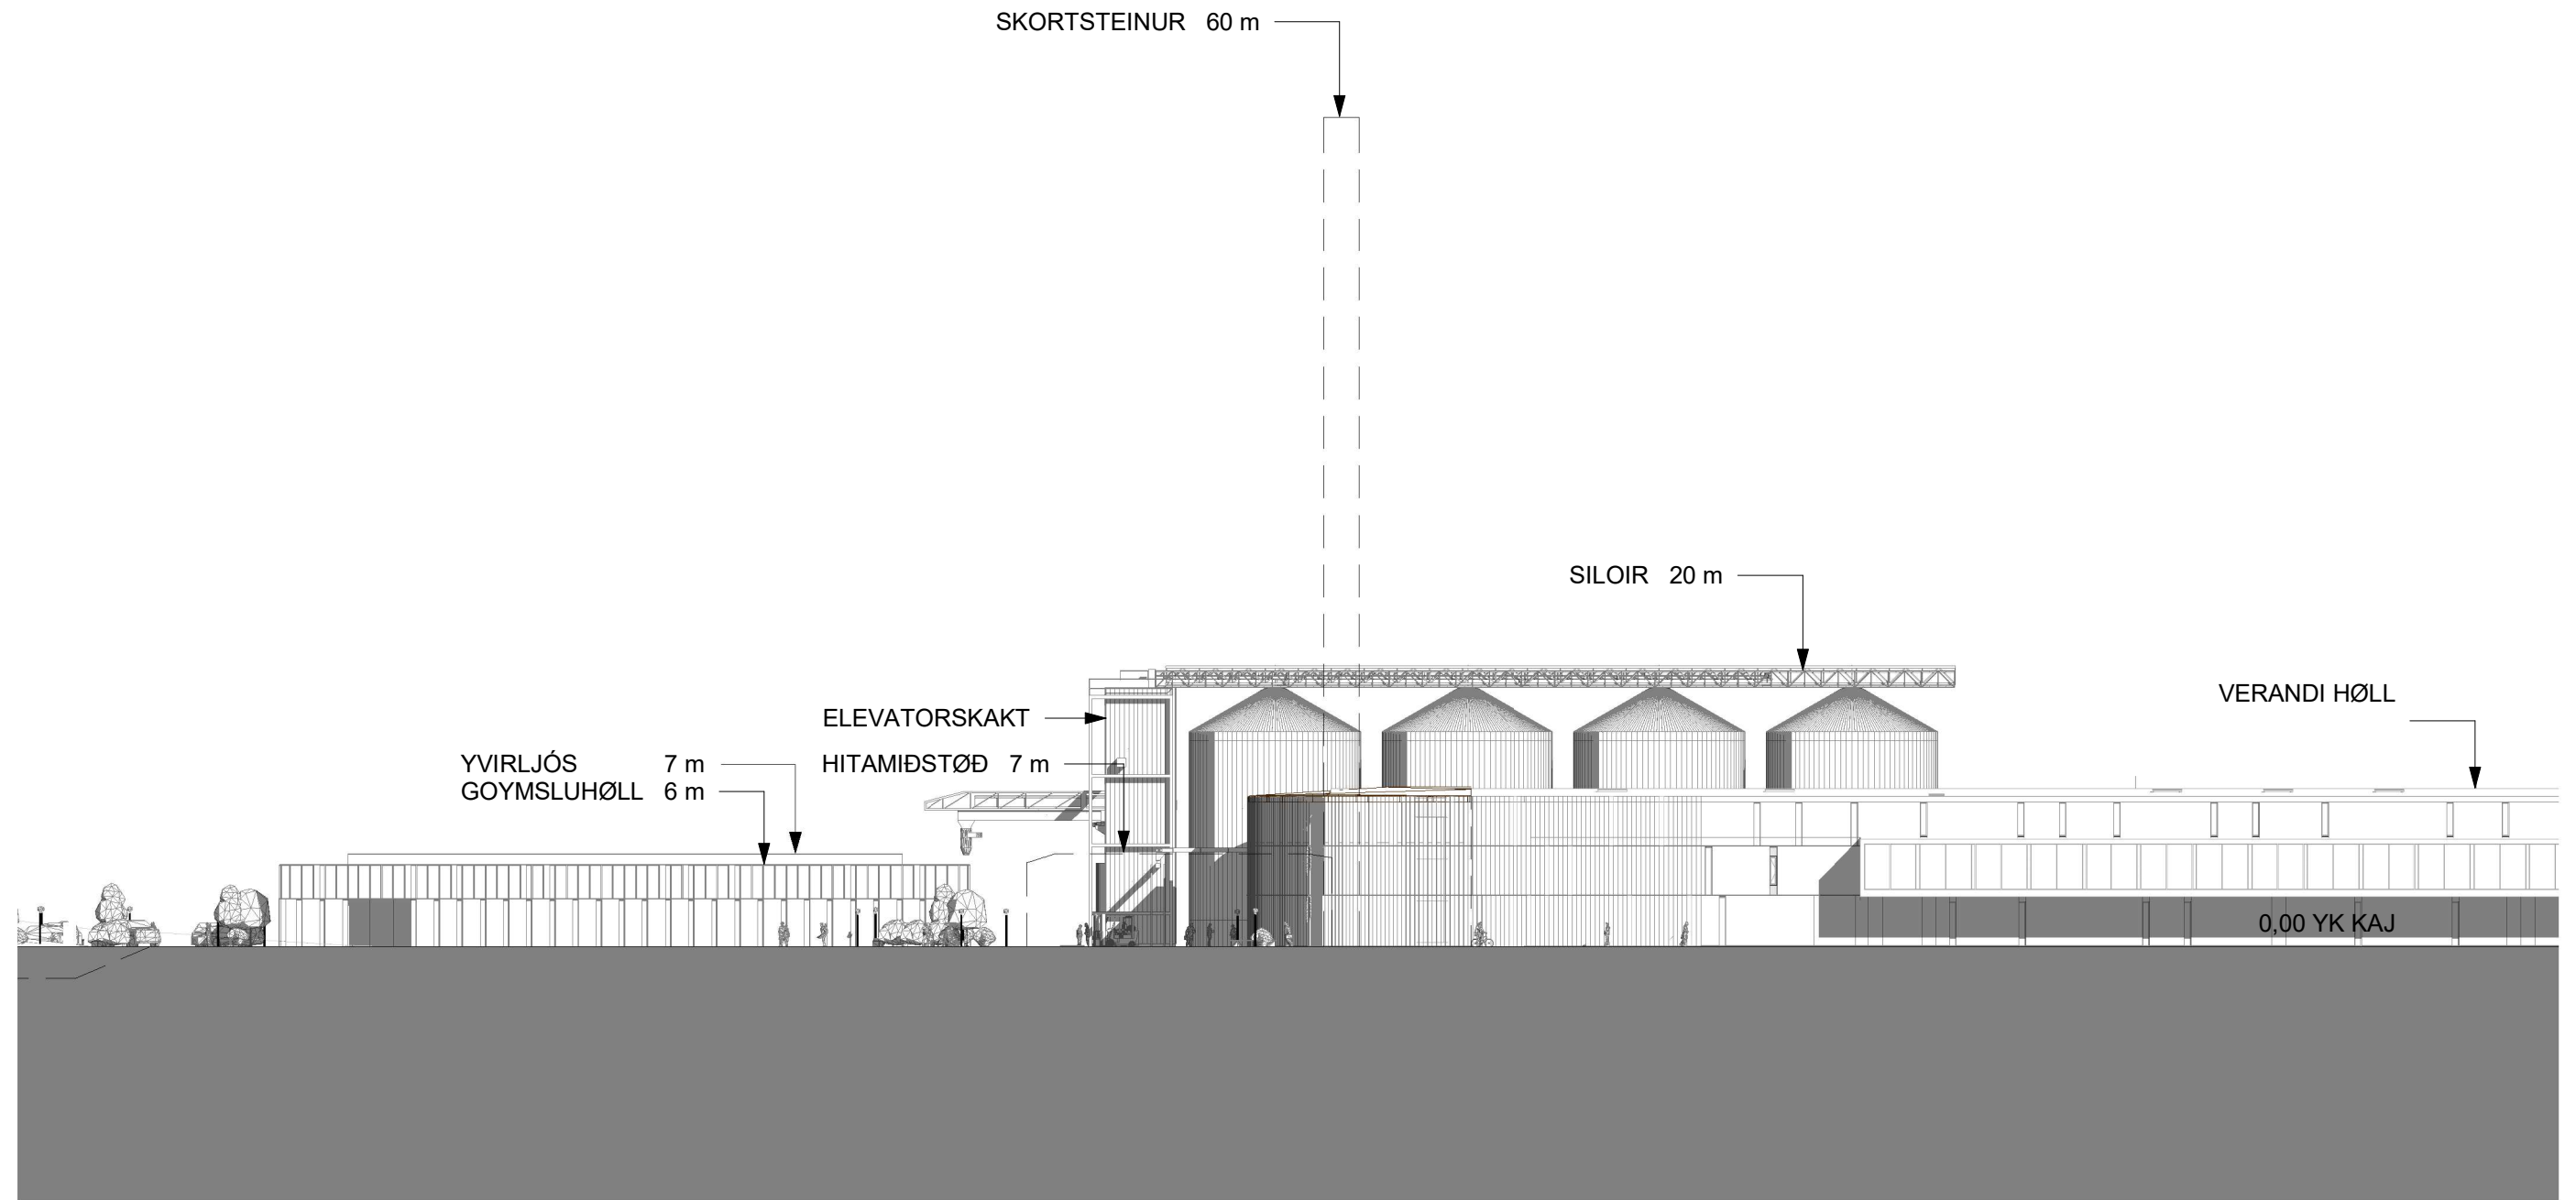

C	21/02/24	-
B	14/02/24	-
A	12/18/23	-

**Varðin Pelagic**  
**Protein verksmiðja og goymslur**

Rætting nr. C

NORÐURSÍÐA  
**VPL\_K01\_H3\_EX\_N02**

Teknað:	hk/óho
Góðkent:	ss
Mát:	1 : 500
Uppr. dagfest:	01/25/23
Rætting dagfest:	21/02/24